


DIVNER/ KUALA LUMPUR SENTRAL SDN. BHD.	
DEVELOPER/ MALAYSIAN RESOURCES CORPORATION BERHAD (MRCB)	
ARCHITECT/ ARKITEK KUMPULAN SENIREKA SDN. BHD.	
CONTRACTOR/ TRANSMISSIDIN TECHNOLOGY SDN. BHD.	
ROOF CONTRACTOR/ NAGATRON ENGINEERING SDN. BHD.	
PROJECT/ CADANGAN PEMBANGUNAN 5 BLOK BANGUNAN, PUSAT MEDIA DAN PEJABAT KOPORAT, LOT 73, SEKSYEN 70 (LOT E)	
DRAWING TITLE/ STANDING SEAM ROOF BUILT-UP SYSTEM	
SCALE/	DATE/
DRAWN/	CHECKED BY/
DRAWING NO/	REV/

0.7mm TCT (TOTAL COATED THICKNESS)
-ALUMINIUM "BECKER BECKRY THERM"
THERMAL CONTROL SYSTEM-PVDF
3 COATS STANDING SEAM ROOF

DYNAMIC STAINLESS STEEL CLIP
DOUBLE SIDED ALUMINIUM FOIL
FR 2 -CLASS 0

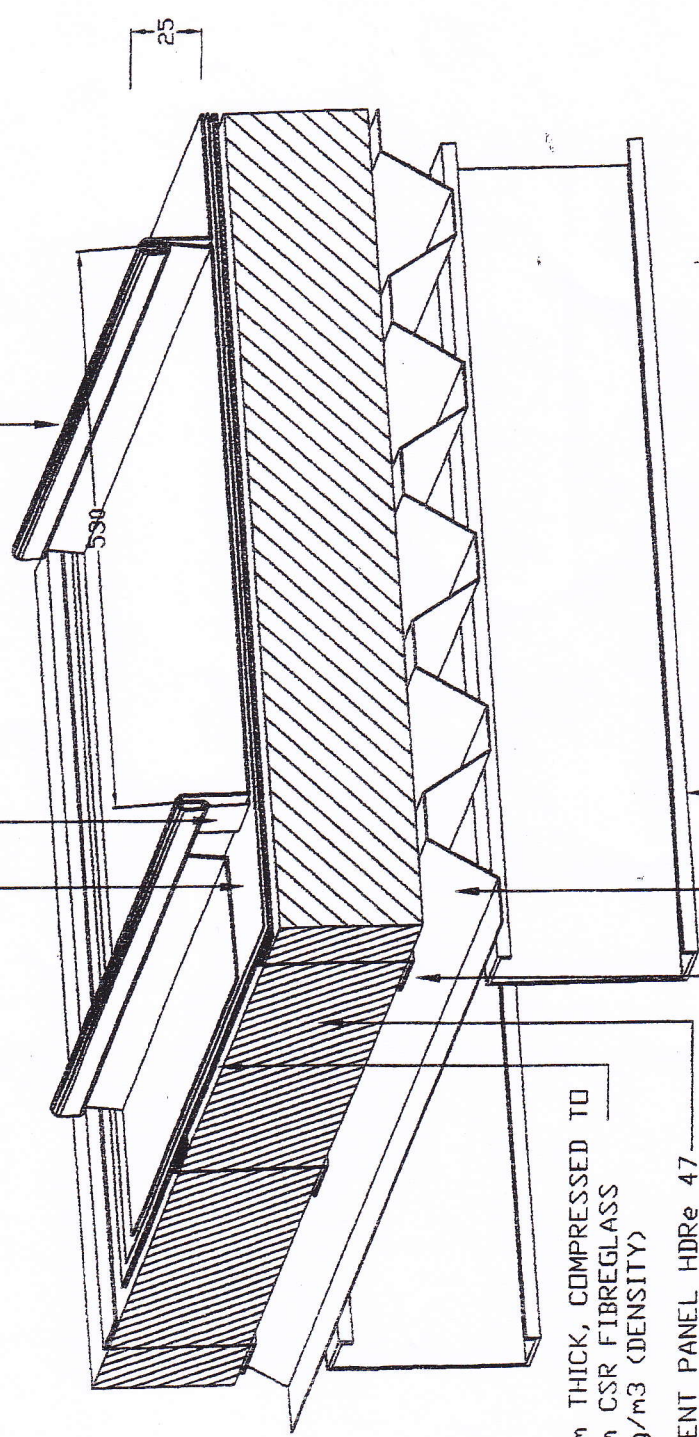

30mm THICK, COMPRESSED TO
15mm CSR FIBREGLASS
10kg/m³ (DENSITY)

COGENT PANEL HDRe 47

Z-SPACER HEIGHT TO SUIT
@ 610mm c/c SPACING

0.7mm ALU-ZINC "DECKTRON"
METAL UNDERDECK

PURLIN @ 1220mm c/c BY OTHERS

BASE TENDER